



N171,000
E 583,000

E 589,000
N172,000

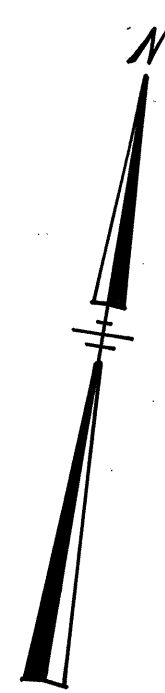

Approximate Town Line location shown as a straight line projected between West Main Road and Long Highway.

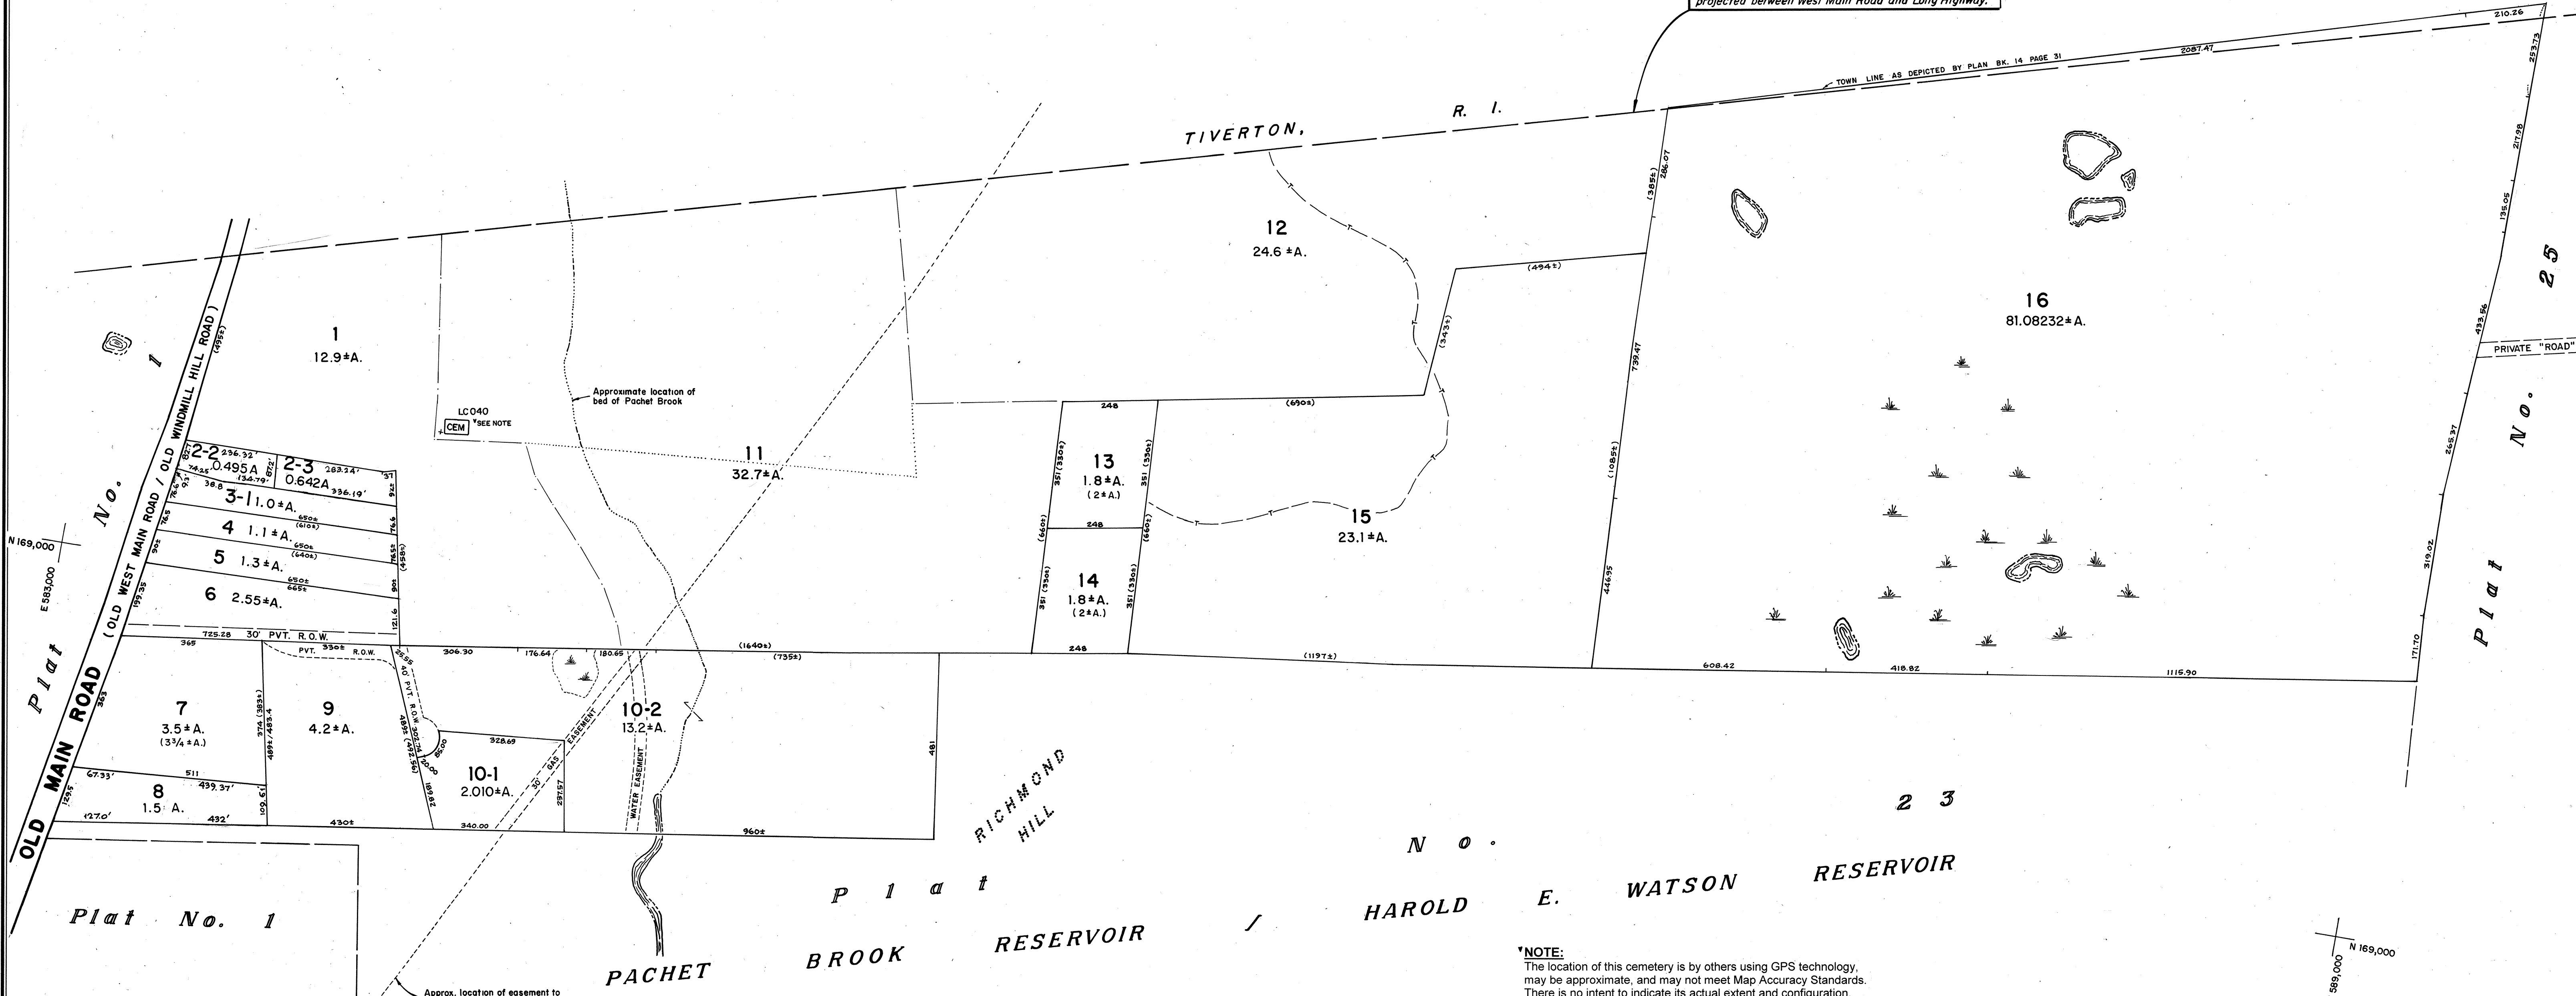

LC040
CEM
SEE NOTE


Approximate location of bed of Packet Brook

Approx. location of easement to Algonquin Gas Transmission Co.

NOTE:
The location of this cemetery is by others using GPS technology, may be approximate, and may not meet Map Accuracy Standards. There is no intent to indicate its actual extent and configuration.

NOTE:
This plat is a graphical representation of property boundaries and does not establish title nor legal boundaries.

Last revision to master: 2008 (FEB'08)
(MAR '12)

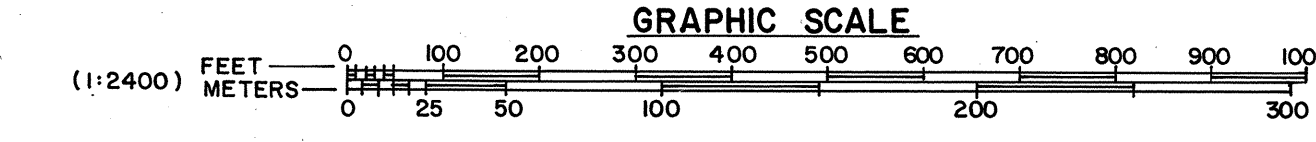

N 169,000
E 589,000

LITTLE COMPTON

SCALE - 1" = 200'

PREPARED BY STANLEY ENGINEERING, INC.

PLAT 24